


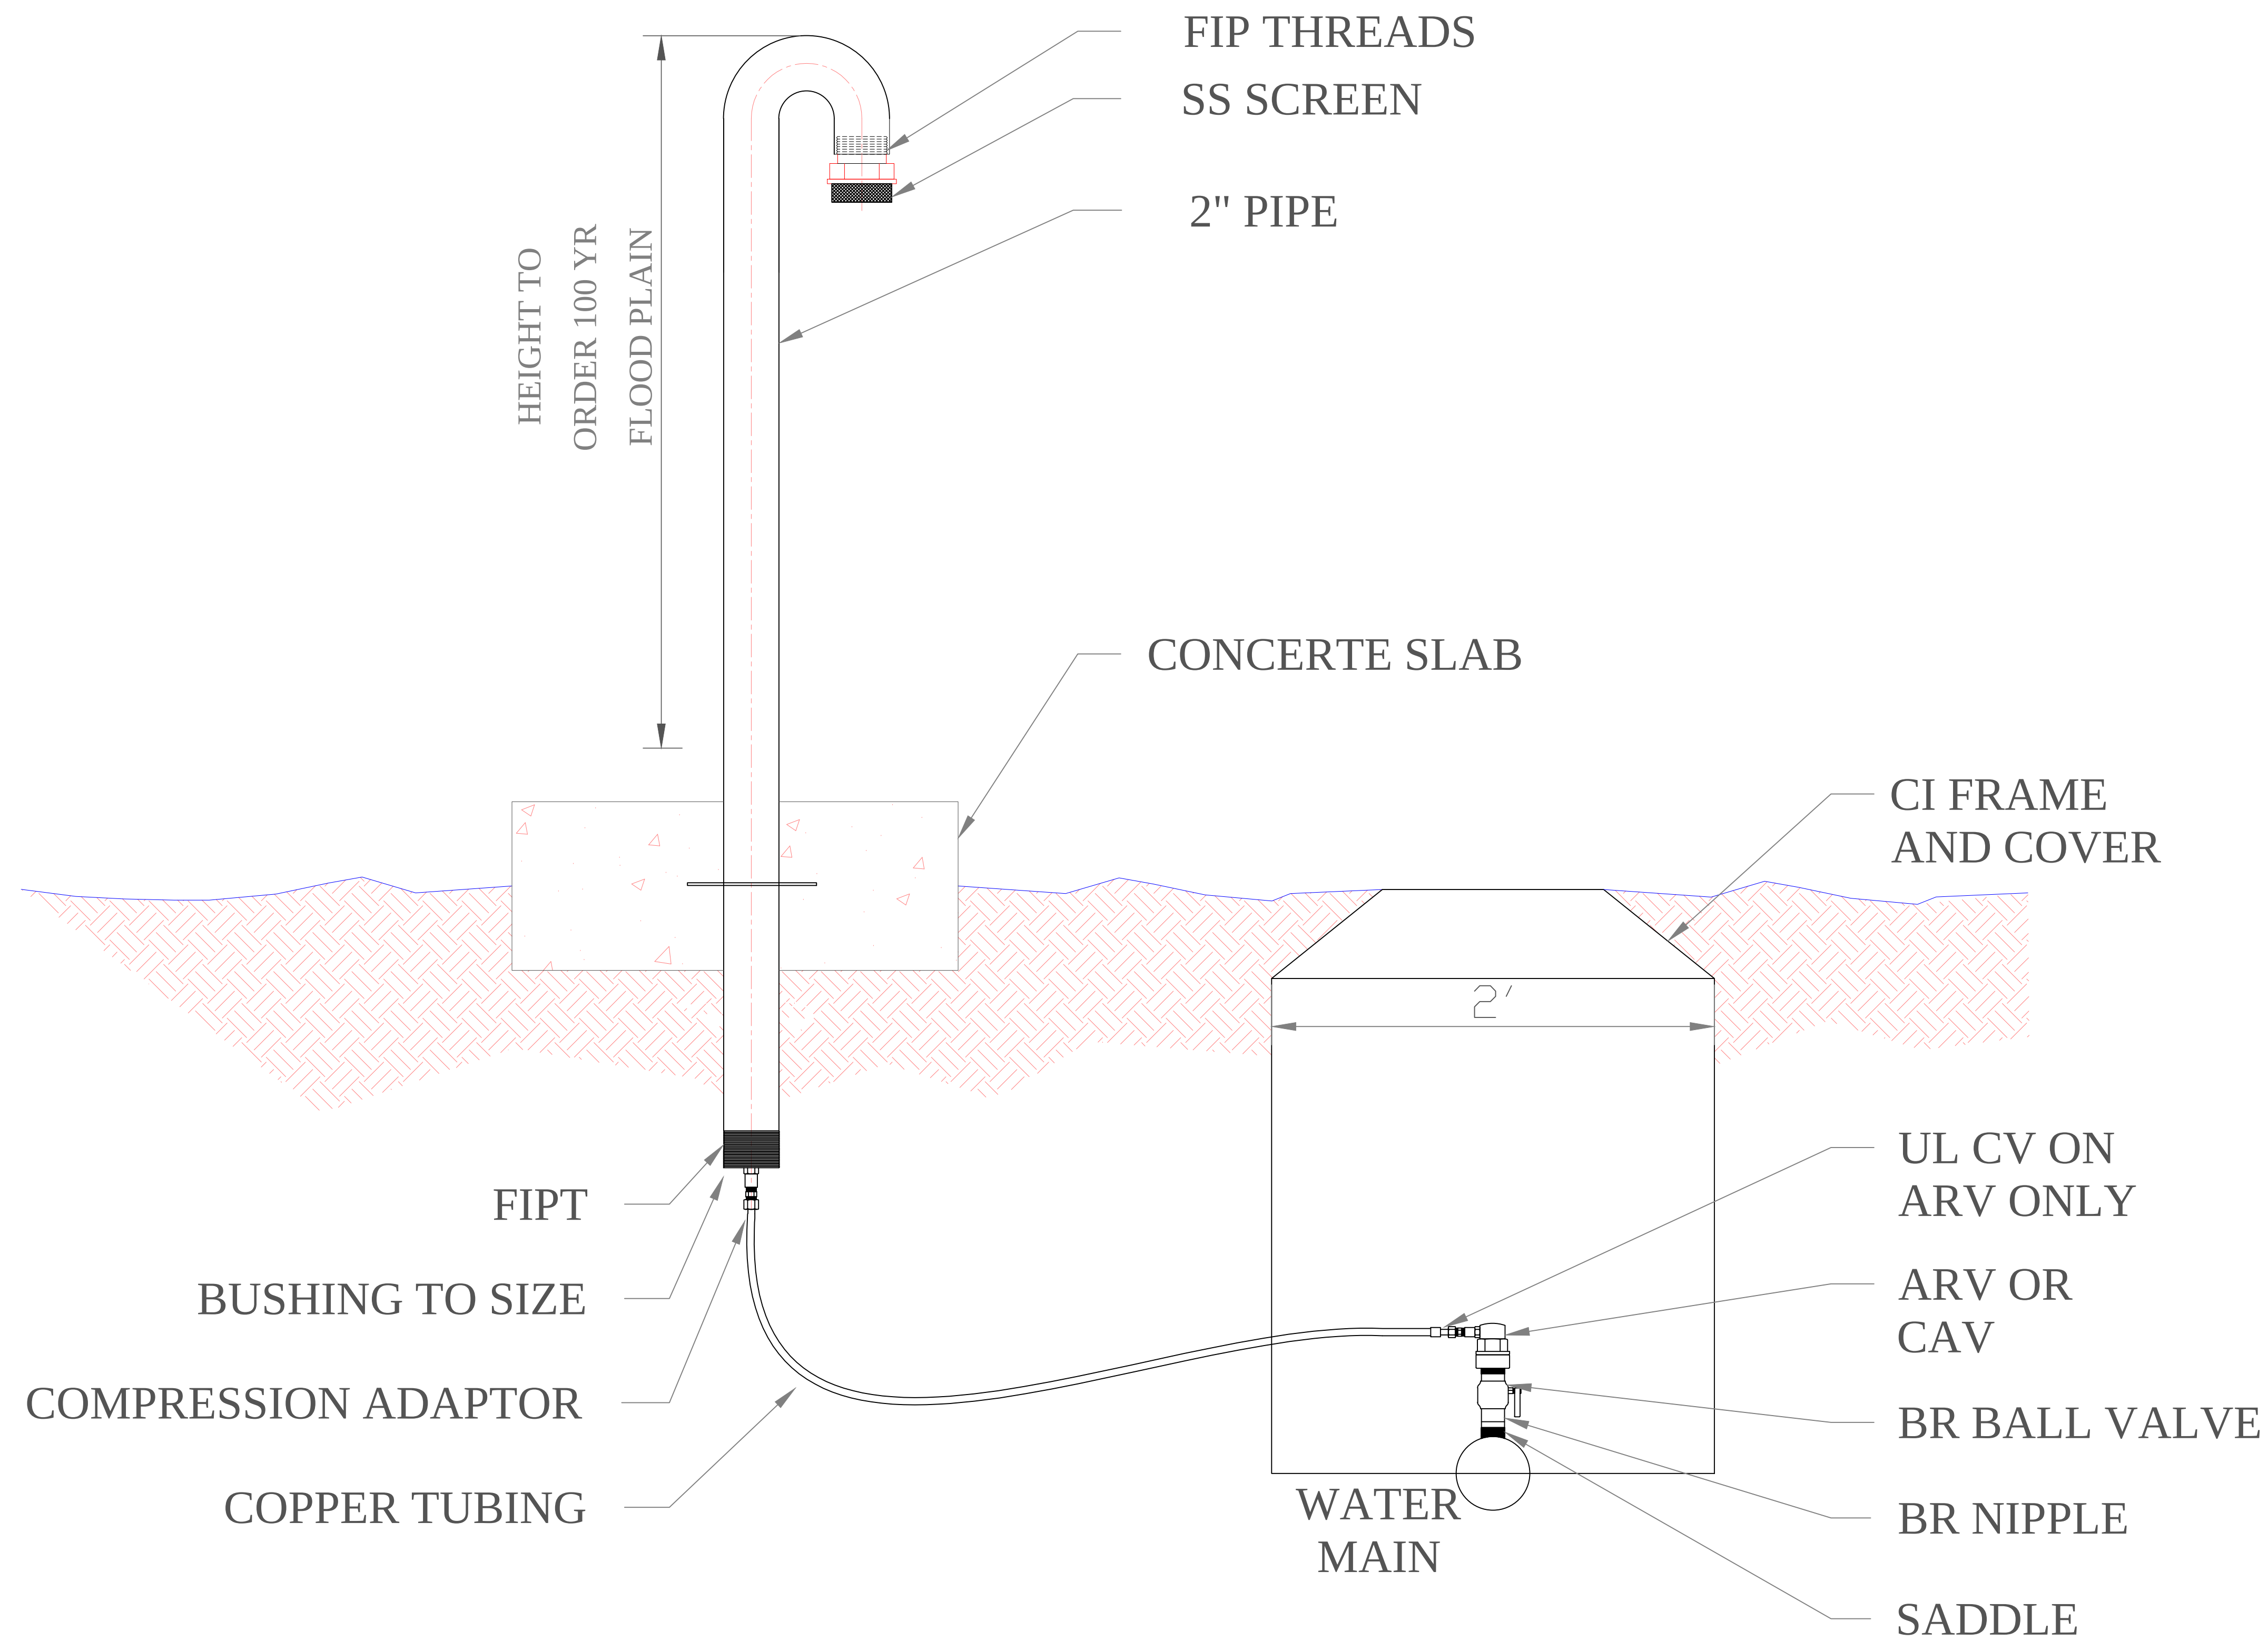

VAULT INSTALLATION DETAIL

General Notes		
No.	Revision/Issue	Date
ODOR CONTROL SPECIALTIES P.O. Box 681151 Riverside, MO 64151 Ph 816-216-1792 Fx 816-746-8251		
CCX VENT DETAIL PATENT NO. 8,776,822 B2		
Project	Sheet	
Date 7/29/14	1 — 0	
Scale N.T.S.		