


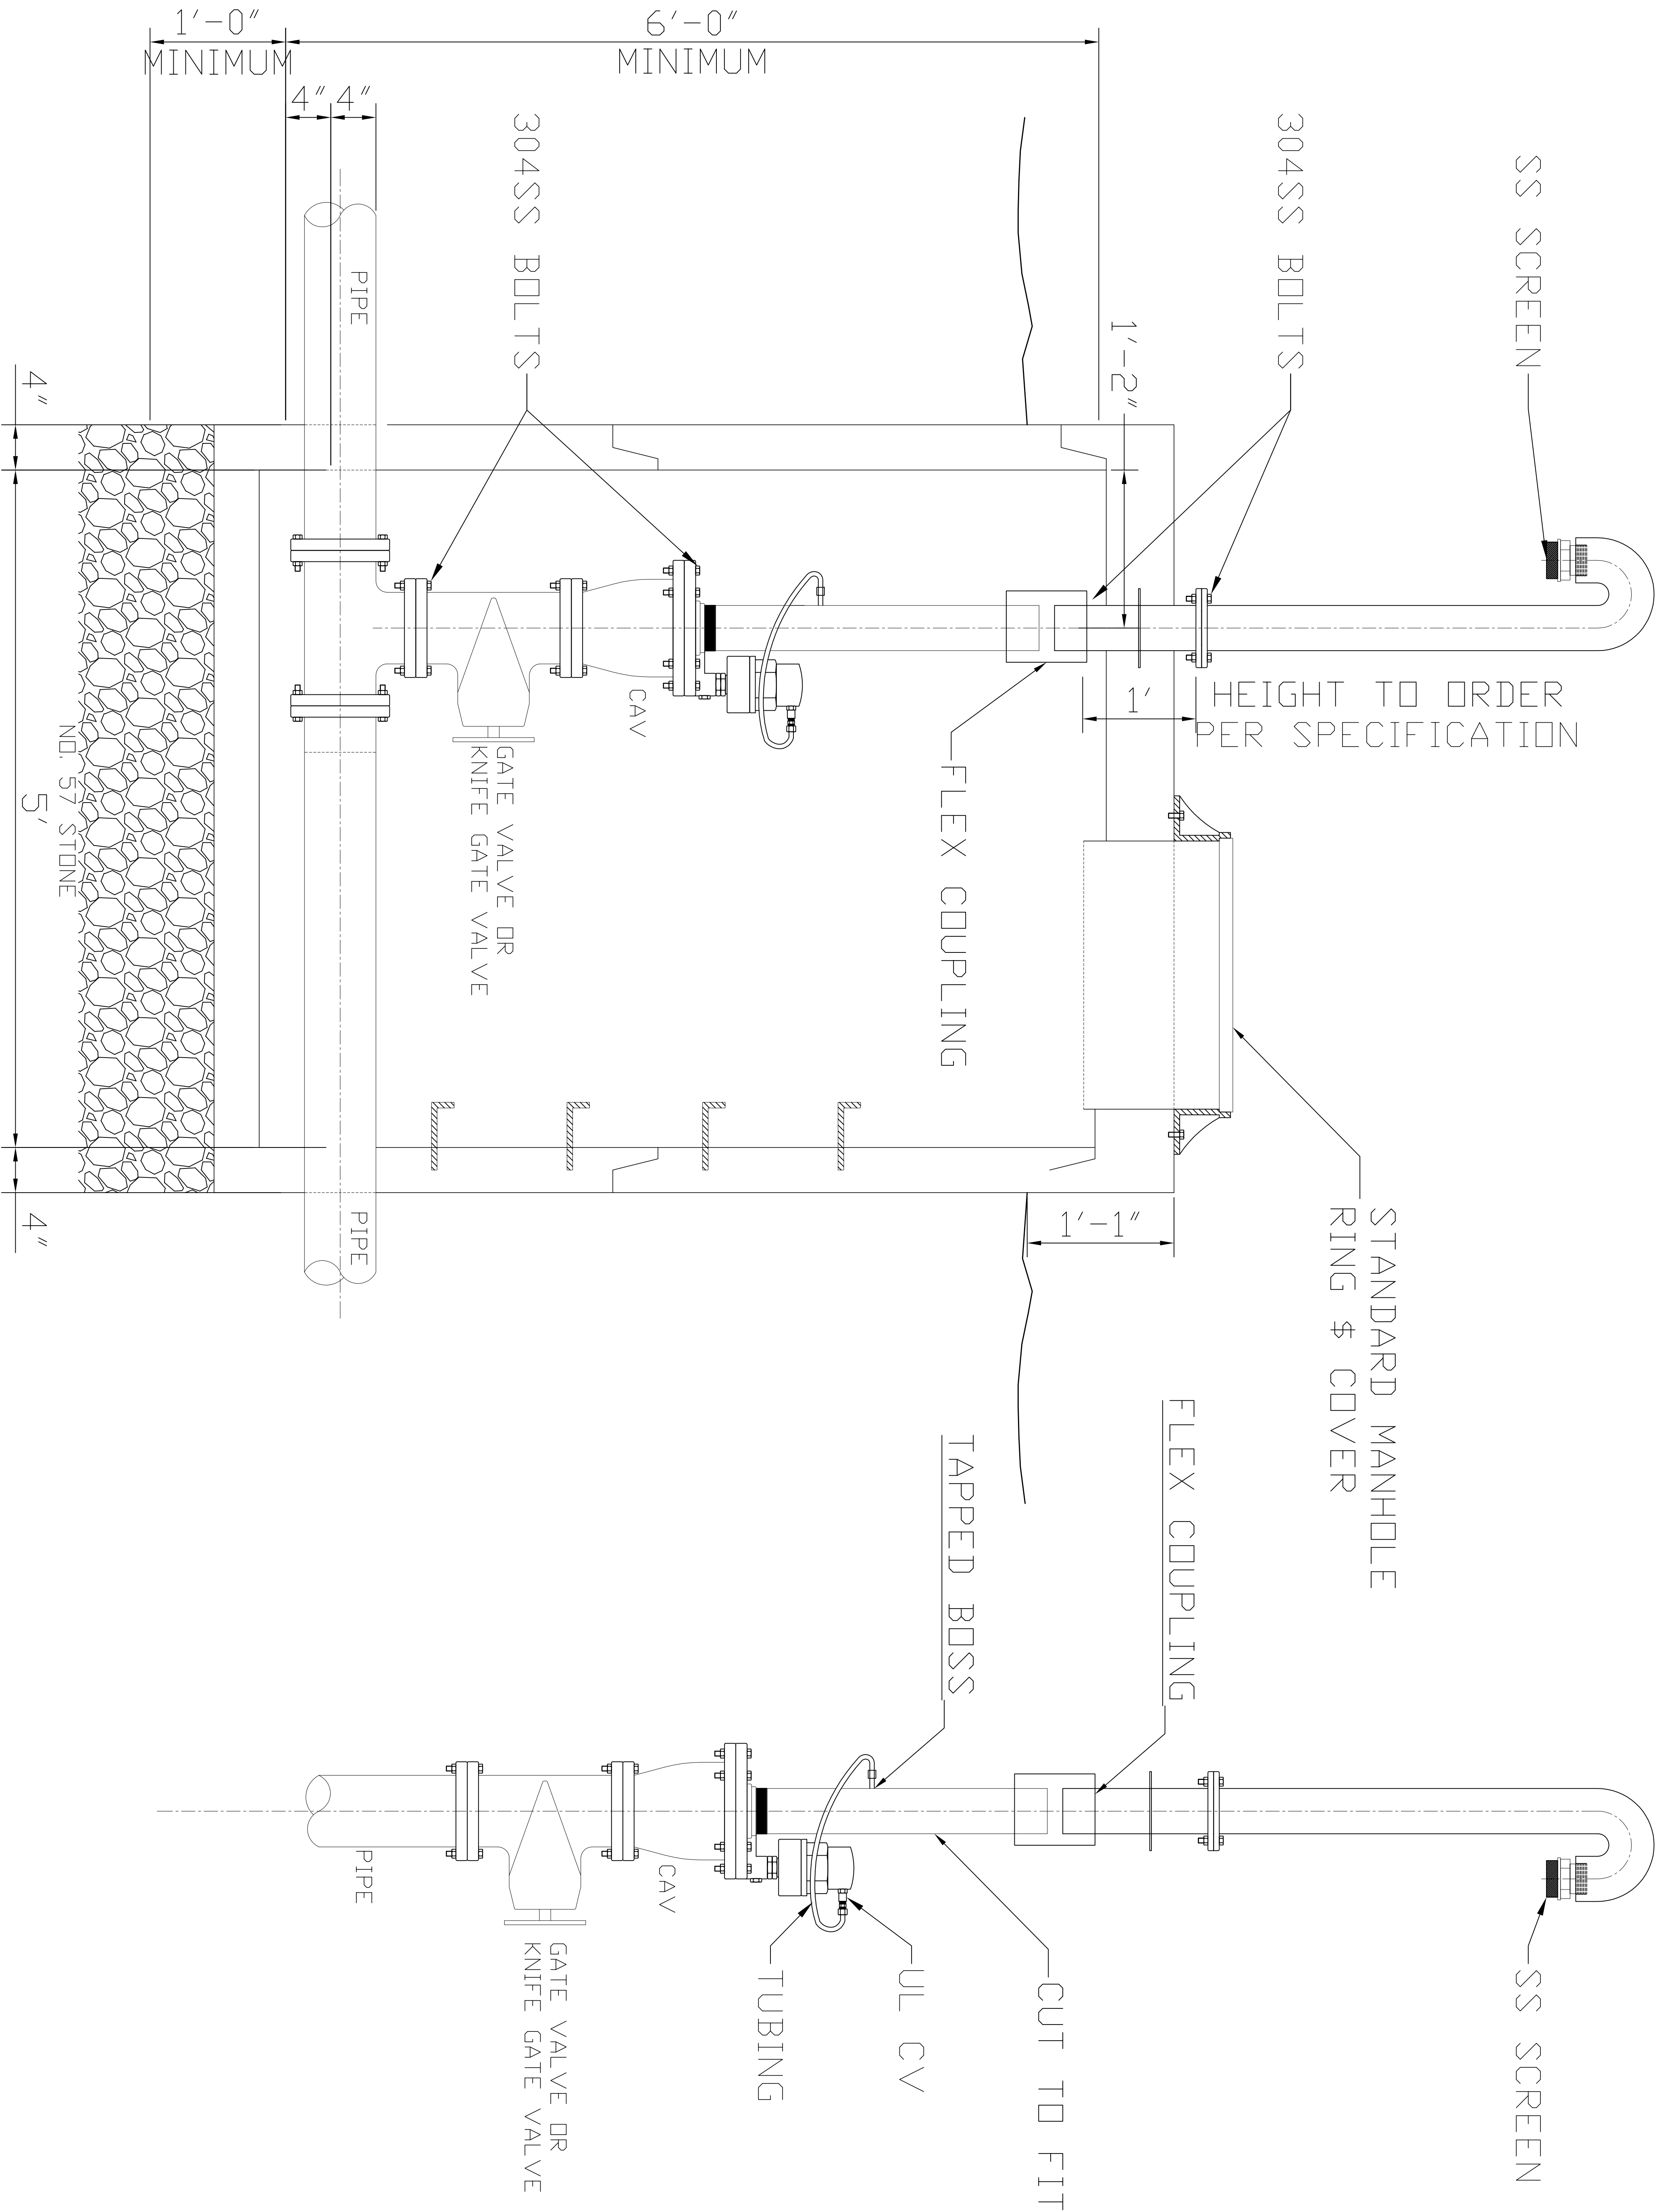

General Notes

No.	Revision/Issue	Date

ODOR CONTROL SPECIALTIES
P.O. Box 681151
Riverside, MO 64151
Ph 816-216-1792
Fx 816-746-8251

CCX VENT
DETAIL
PATENT NO.
8,776,822 B2

Project	Sheet
Date 10-08-14	1 — 0
Scale N.T.S.	