




REVISIONS			
REV.	ECN NO.	DATE	APP'D
01		08/31/2015	

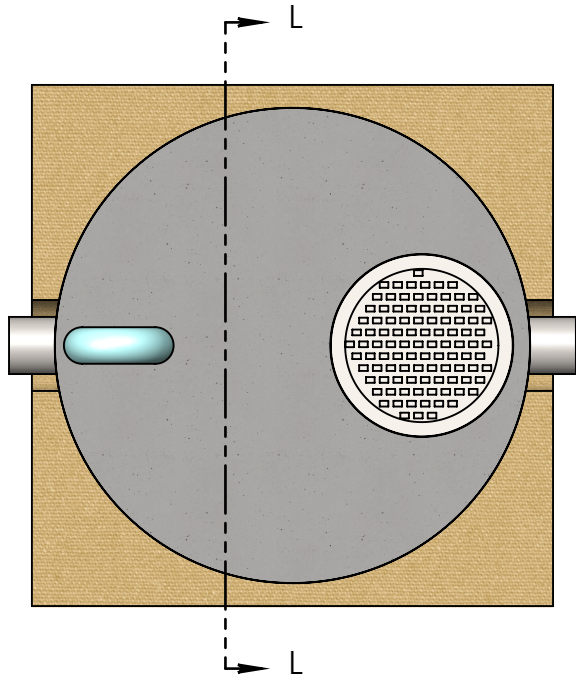

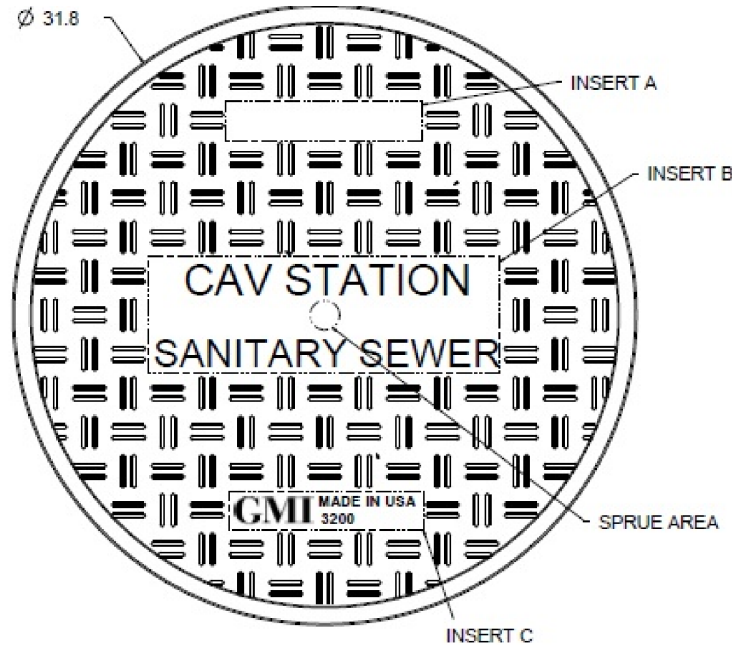

SCALE 1 : 21

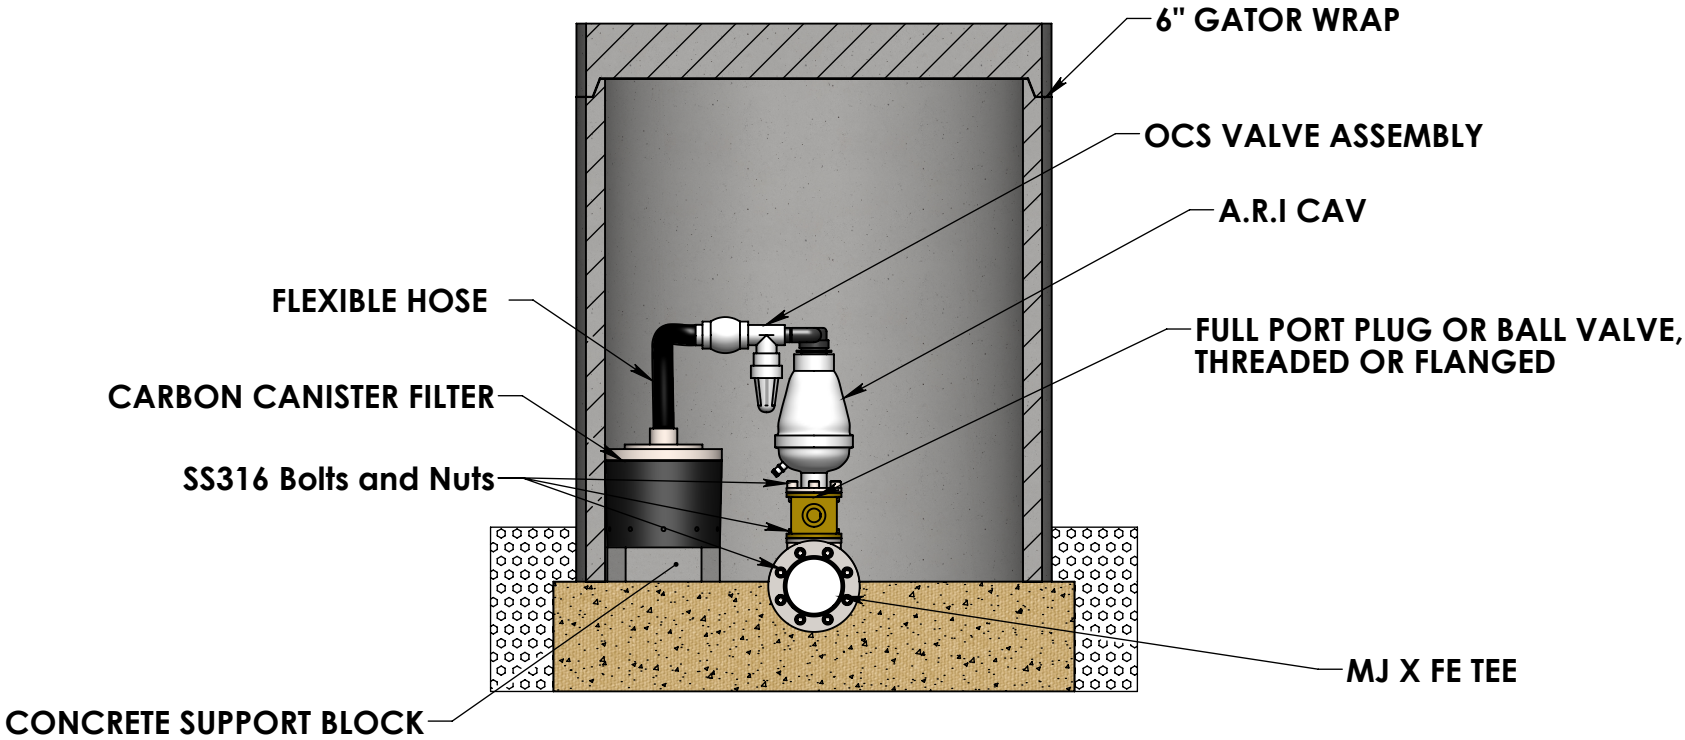

NOTE:
1) MANHOLE SHALL BE TREATED WITH CONSHIELD ANTIMICROBIAL ADDITIVE AND CRYSTAL X WATER PROOFING ADDITIVE

MAY NOT USE WITHOUT PERMISSION OF MMG
INFORMATION CONTAINED IN THIS DOCUMENT IS THE CONFIDENTIAL PROPERTY OF OCS. RECIPIENT SHALL NOT DISCLOSE SUCH INFORMATION TO ANY THIRD PARTY, AND SHALL NOT USE IT FOR ANY PURPOSE.
© OCS. ALL RIGHTS RESERVED.

DIMENSIONS IN INCHES TOLERANCES EXCEPT AS NOTED: FRACTIONS ±1/32 X.XX ±0.016 X.XXX ±0.005 ANGLES ±0°30'		 <div>120 E. 15th Avenue N. Kansas City, MO 64116 (ph) 877-279-4OCS (027) (fx) 816-746-8264 OCS-ONLINE.NET</div> 	
TITLE CAV MANHOLE			
DWN BY CAD	DATE 08/31/2015	PAGE 1 OF 1	SCALE 1:21
SIZE B	NUMBER XX-XX	REV 01	